
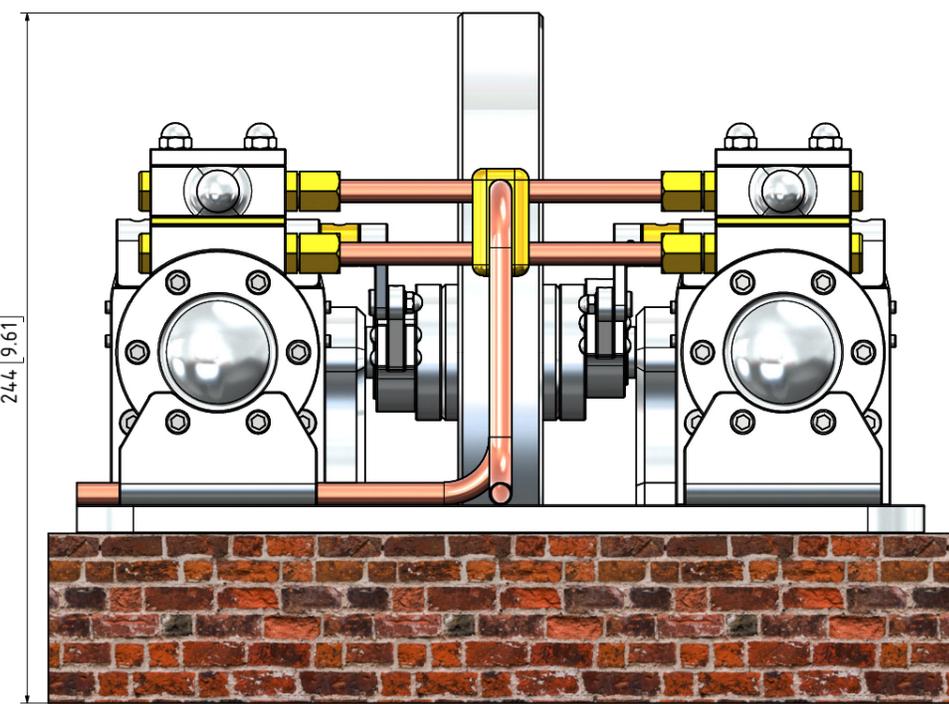
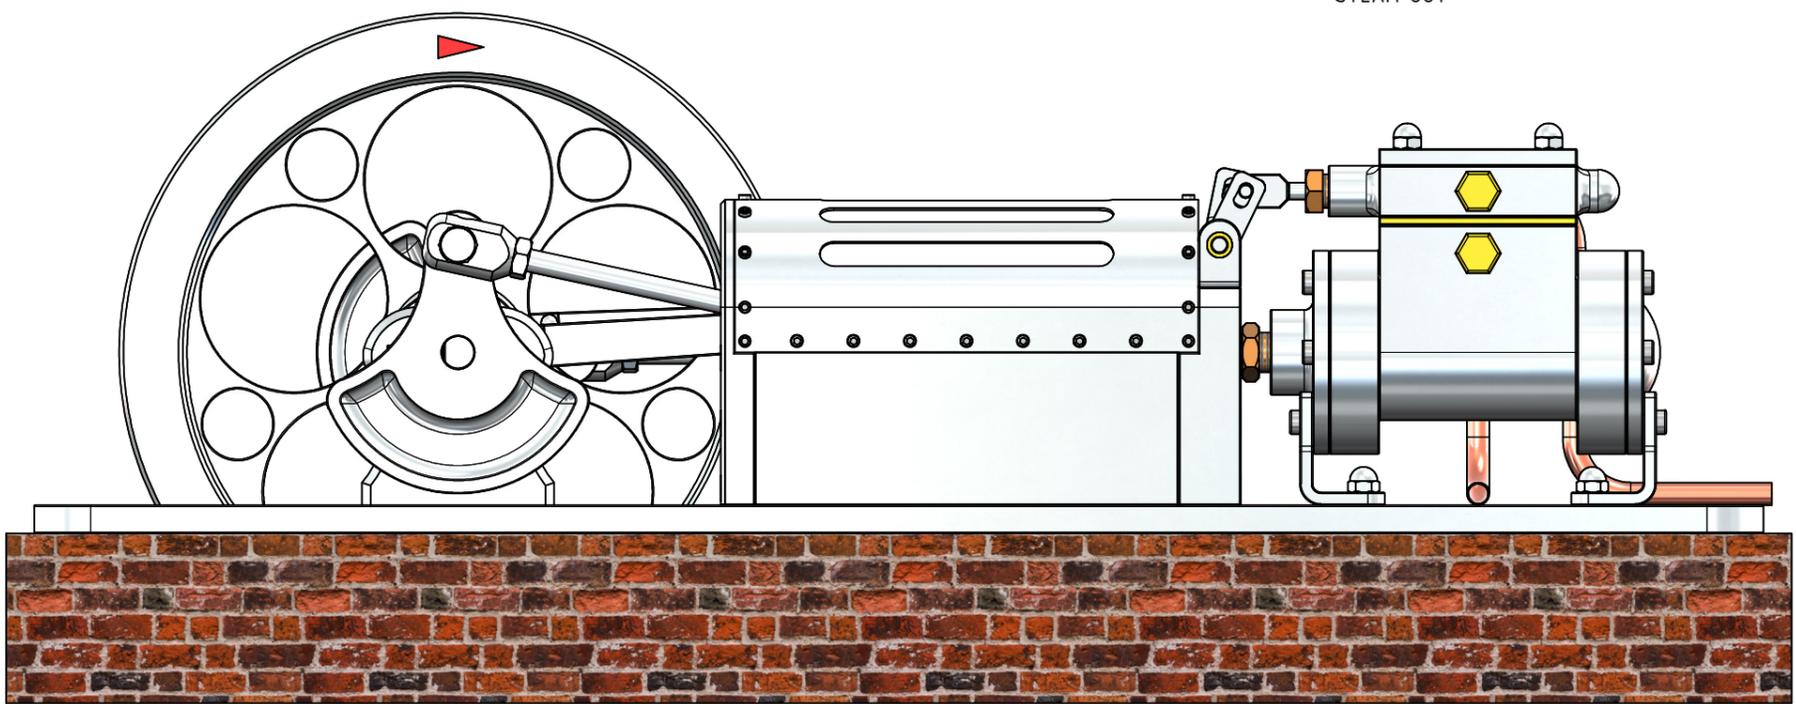
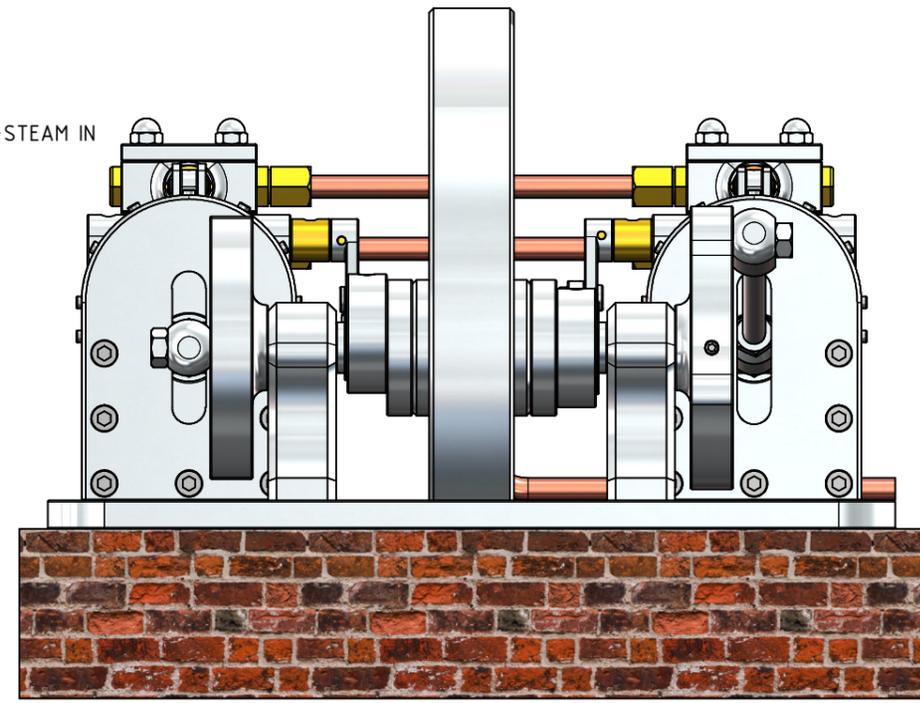


DUE TO THE LACK OF INFORMATION ON THE ORIGINAL DRAWING(S), SUCH AS VIEWS, DIMENSIONS, SECTIONS ETC AND/OR CLARITY OF COMPONENTS, OMITTED PARTS/COMPONENTS, SOME OF THE COMPONENTS MIGHT NOT BE AS CONSTRUCTED ORIGINALLY OR AS THE ORIGINAL DESIGNER INTENDED

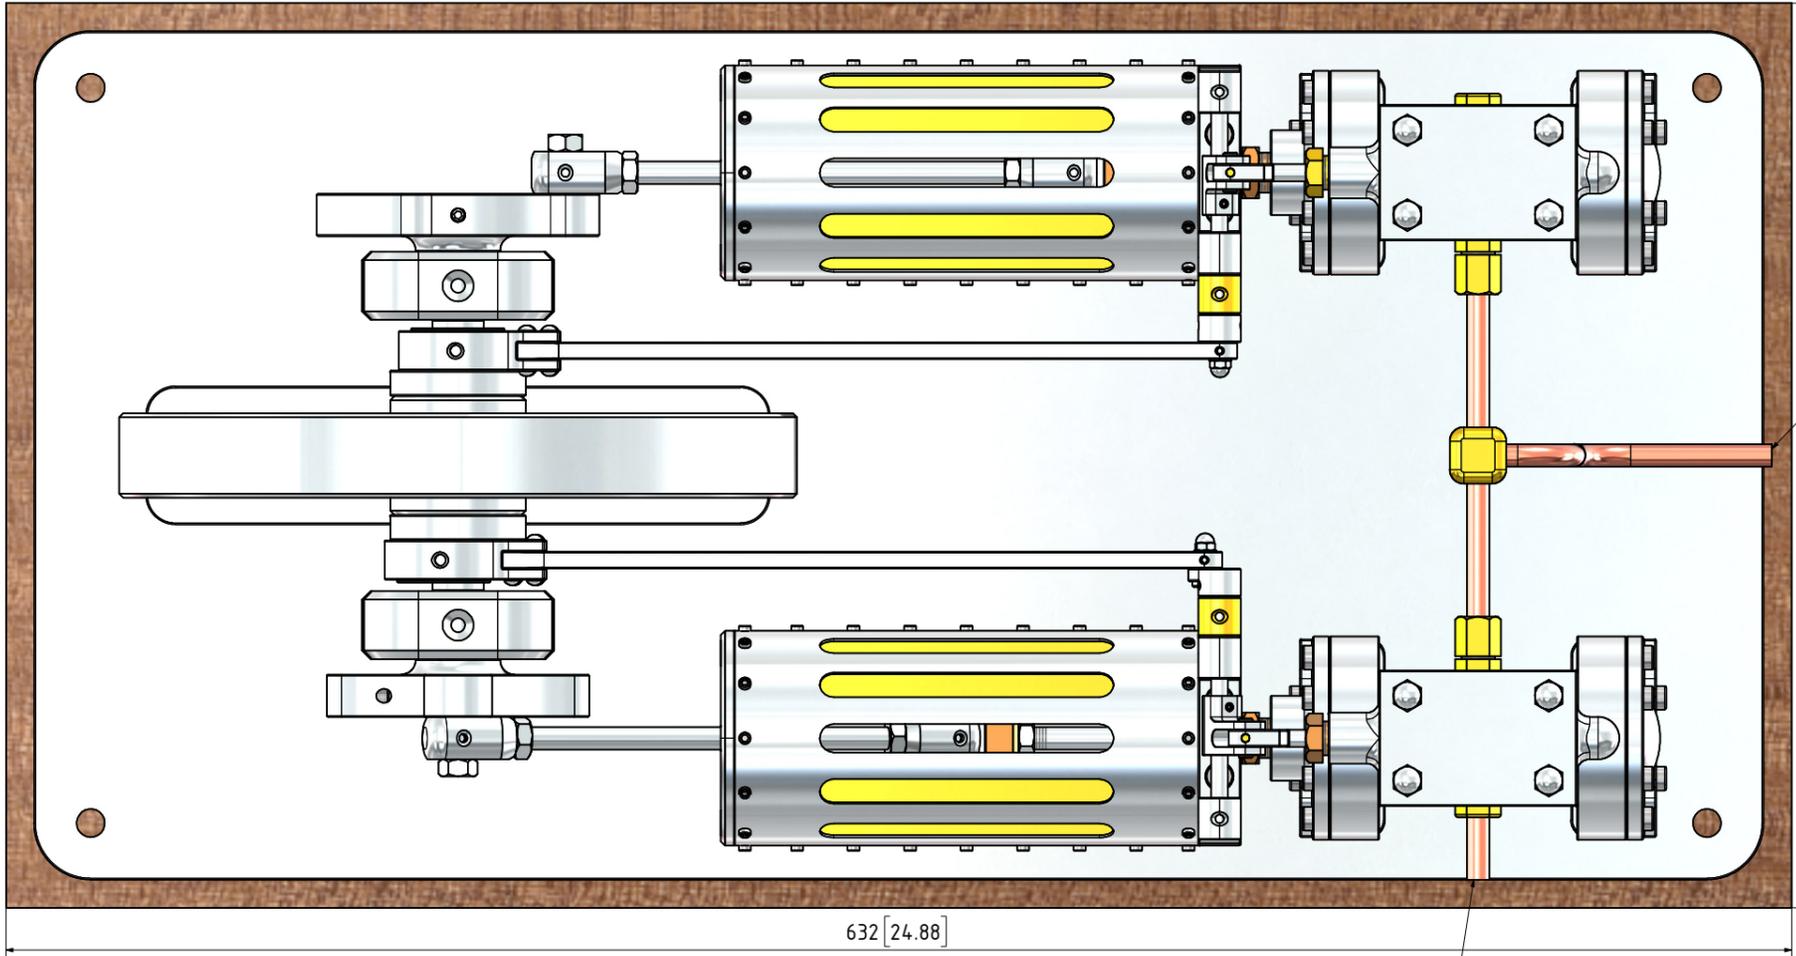

NOTES: FOUND THE ORIGINAL DRAWINGS ON THE INTERNET. THE DESIGN WAS BY J. GALBA. THE DRAWING TITLE WAS: "DUAL HORIZONTAL STEAM ENGINE FOR FACTORY LAYOUT". DATED 15/01/2012. PROJECT NAME: MINIATURE STEAM ENGINE. ENGINE SHOWN ON THESE DRAWINGS HAS SOME IMPROVEMENTS ADDED, ERRORS CORRECTED AND IS 1.5 X LARGER

TITLE  
**2x1 CYLINDER HORIZONTAL NON REVERSABLE STEAM ENGINES (B=36mm S=76mm)**

DRAWING CONTENTS  
**GENERAL ARRANGEMENT, NOTES**


PROJECT No 09B-49-00  
 JDW DRAUGHTING SERVICES  
 J.A.M. DE WAAL, 12 BRIGHTWELL STREET PAKAPURA  
 2110, NEW ZEALAND. PHONE: 0064 09 2988815. MOB:  
 0211791000 E-MAIL: dewaal@xtra.co.nz.

PROJECTION  
**JDWDS**  
 DATE JUNE 2025  
 SHEET: 01 OF 05

MODEL SCALE: 1:1  
 DWG SCALE: 1:1 @A3 OR AS SHOWN  
 Copyright © J.A.M. DE WAAL PAKAPURA NZ  
**A3 No:09B-49-00-SHT-01**

**DRAWINGS ARE FOR PERSONAL USE ONLY NOT FOR COMMERCIAL PURPOSES**



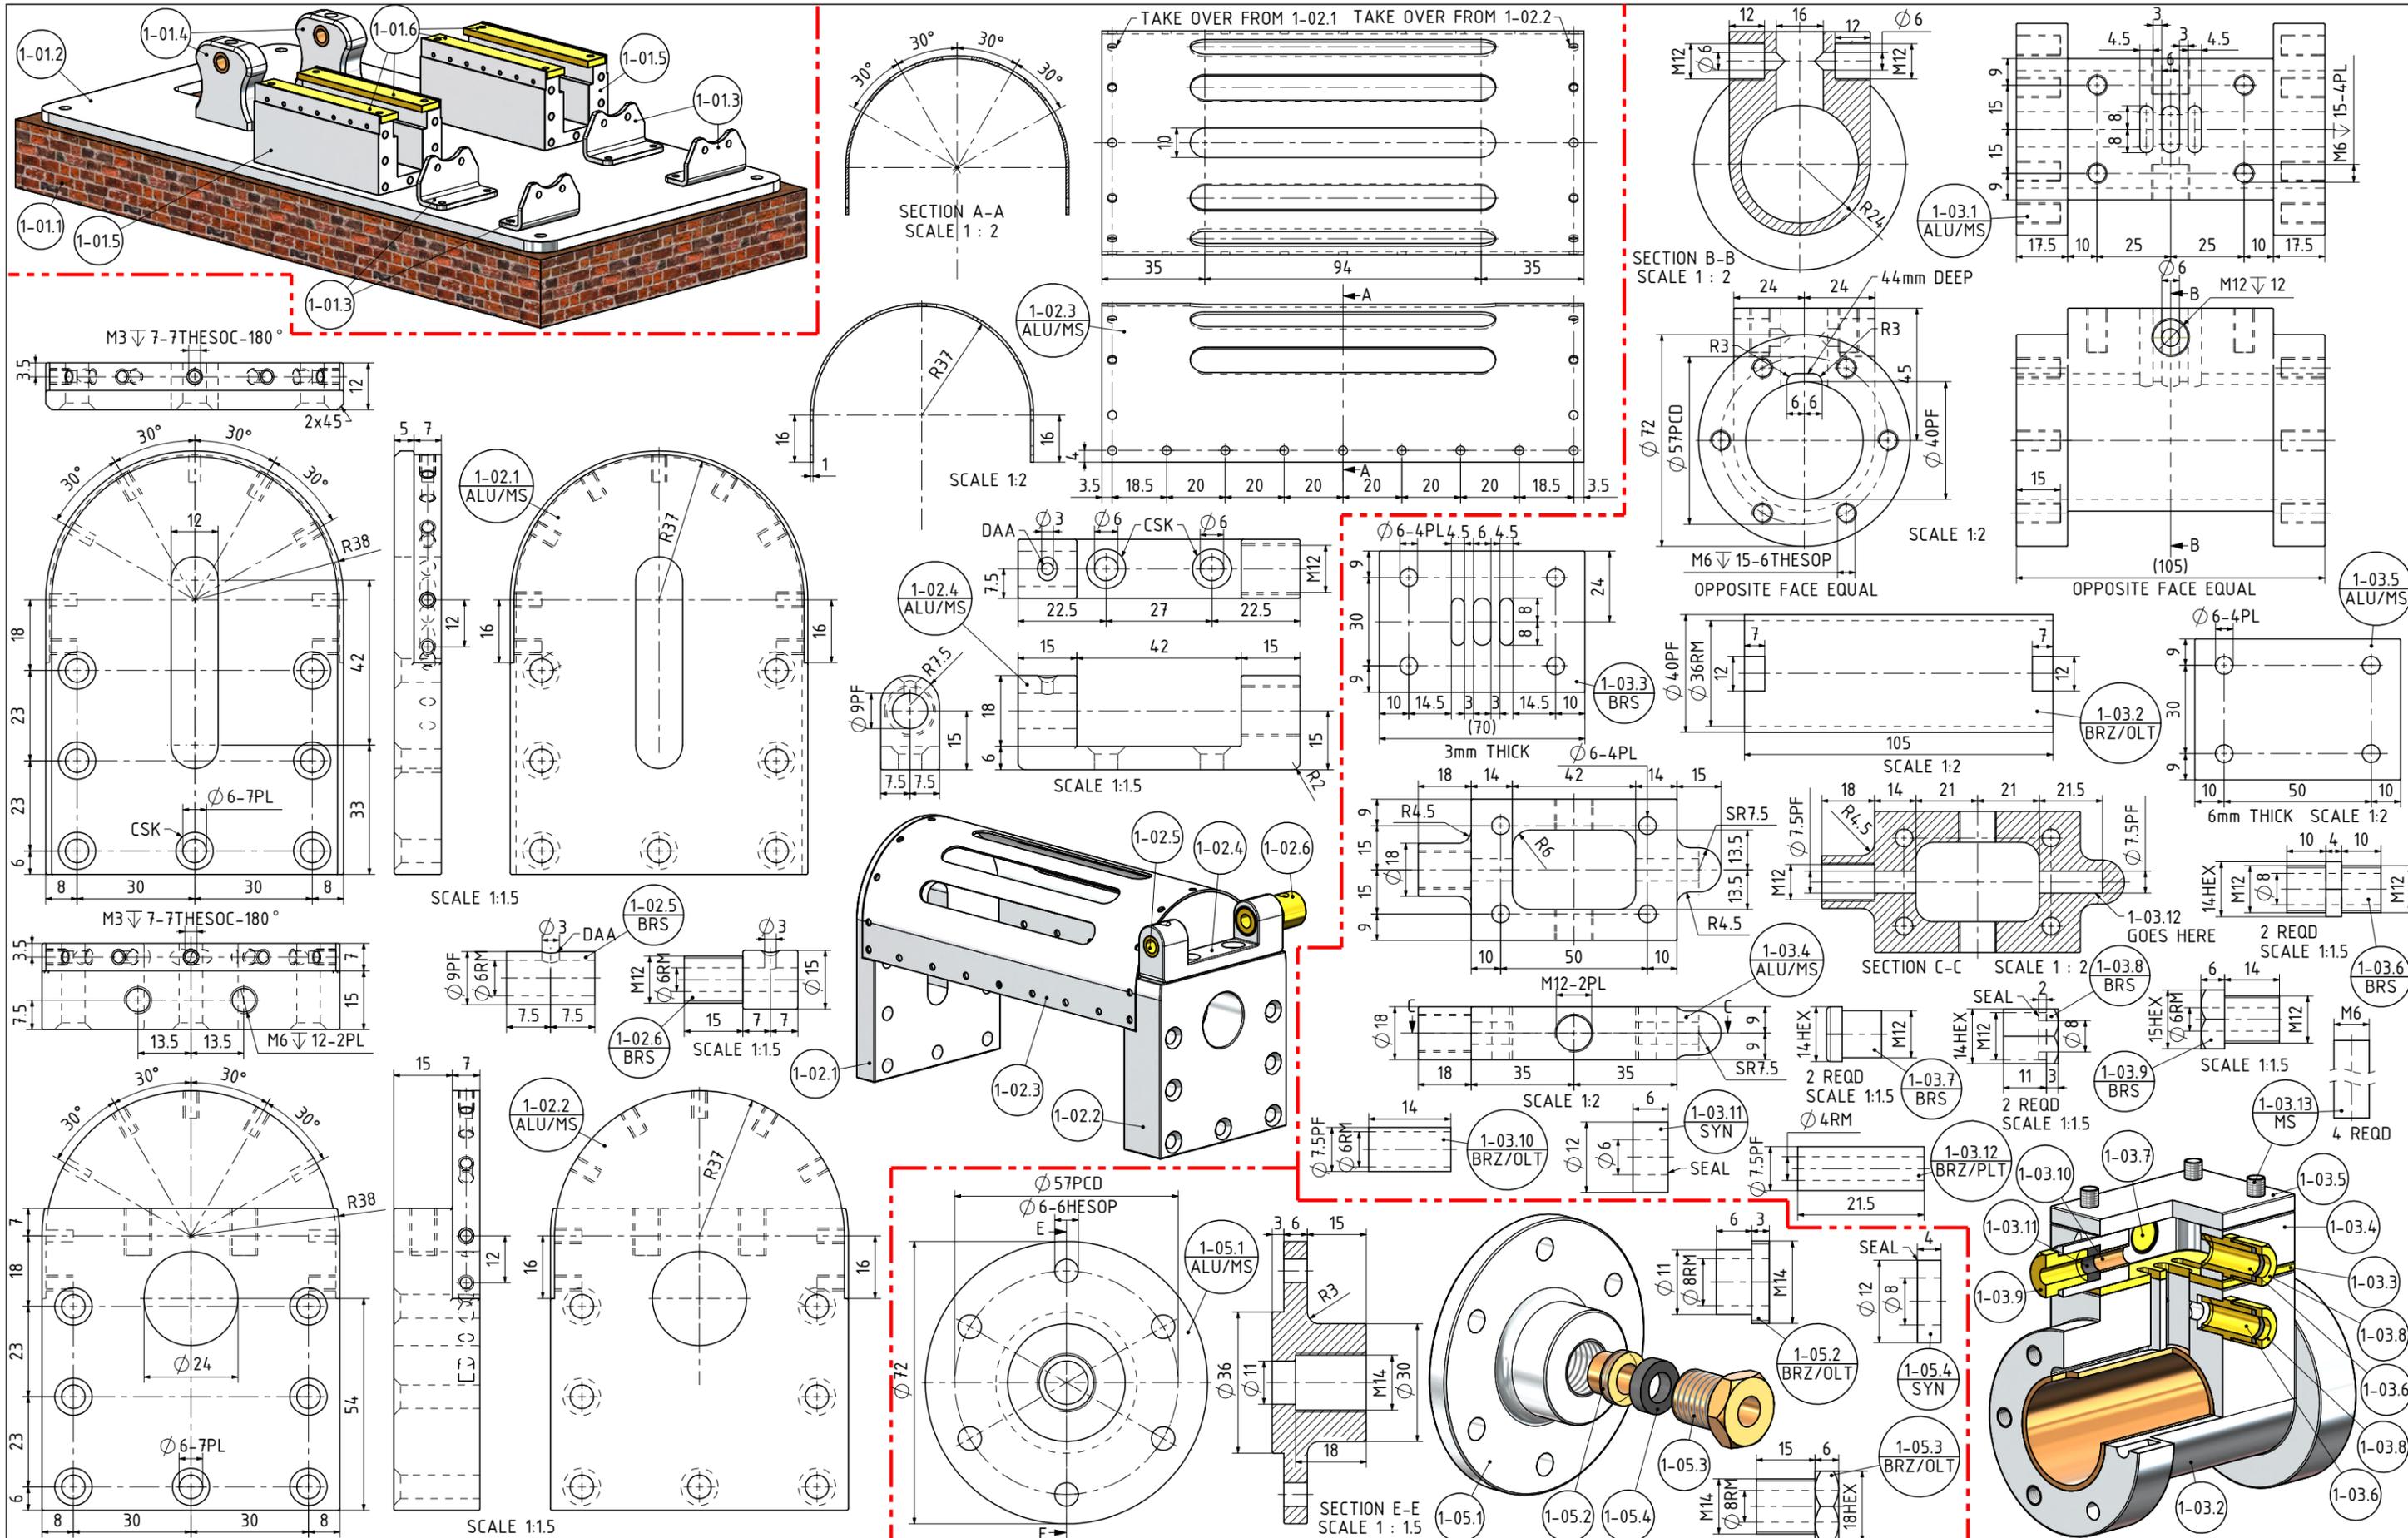

NOTES: FOUND THE ORIGINAL DRAWINGS ON THE INTERNET. THE DESIGN WAS BY J. GALBA. THE DRAWING TITLE WAS: "DUAL HORIZONTAL STEAM ENGINE FOR FACTORY LAYOUT". DATED 15/01/2012. PROJECT NAME: MINIATURE STEAM ENGINE. ENGINE SHOWN ON THESE DRAWINGS HAS SOME IMPROVEMENTS ADDED, ERRORS CORRECTED AND IS 1.5 X LARGER

TITLE  
**2x1 CYLINDER HORIZONTAL NON REVERSABLE STEAM ENGINES (B=36mm S=76mm)**


DRAWING CONTENTS  
**PARTS AND ASSEMBLIES**

PROJECT No 09B-49-00  
 JDW DRAUGHTING SERVICES  
 J.A.M. DE WAAL, 12 BRIGHTWELL STREET PAPAOKURA  
 2110, NEW ZEALAND. PHONE: 0064 09 2988815. MOB:  
 0211791000 E-MAIL: dewaal@xtra.co.nz.

PROJECTION  
**JDWDS**  
 DATE JUNE 2025  
 SHEET: 03 OF 05

MODEL SCALE: 1:1  
 DWG SCALE: 1:1 @A3 OR AS SHOWN  
 Copyright © J.A.M. DE WAAL PAPAOKURA NZ  
**A3 No:09B-49-00-SHT-03**

**DRAWINGS ARE FOR PERSONAL USE ONLY NOT FOR COMMERCIAL PURPOSES**

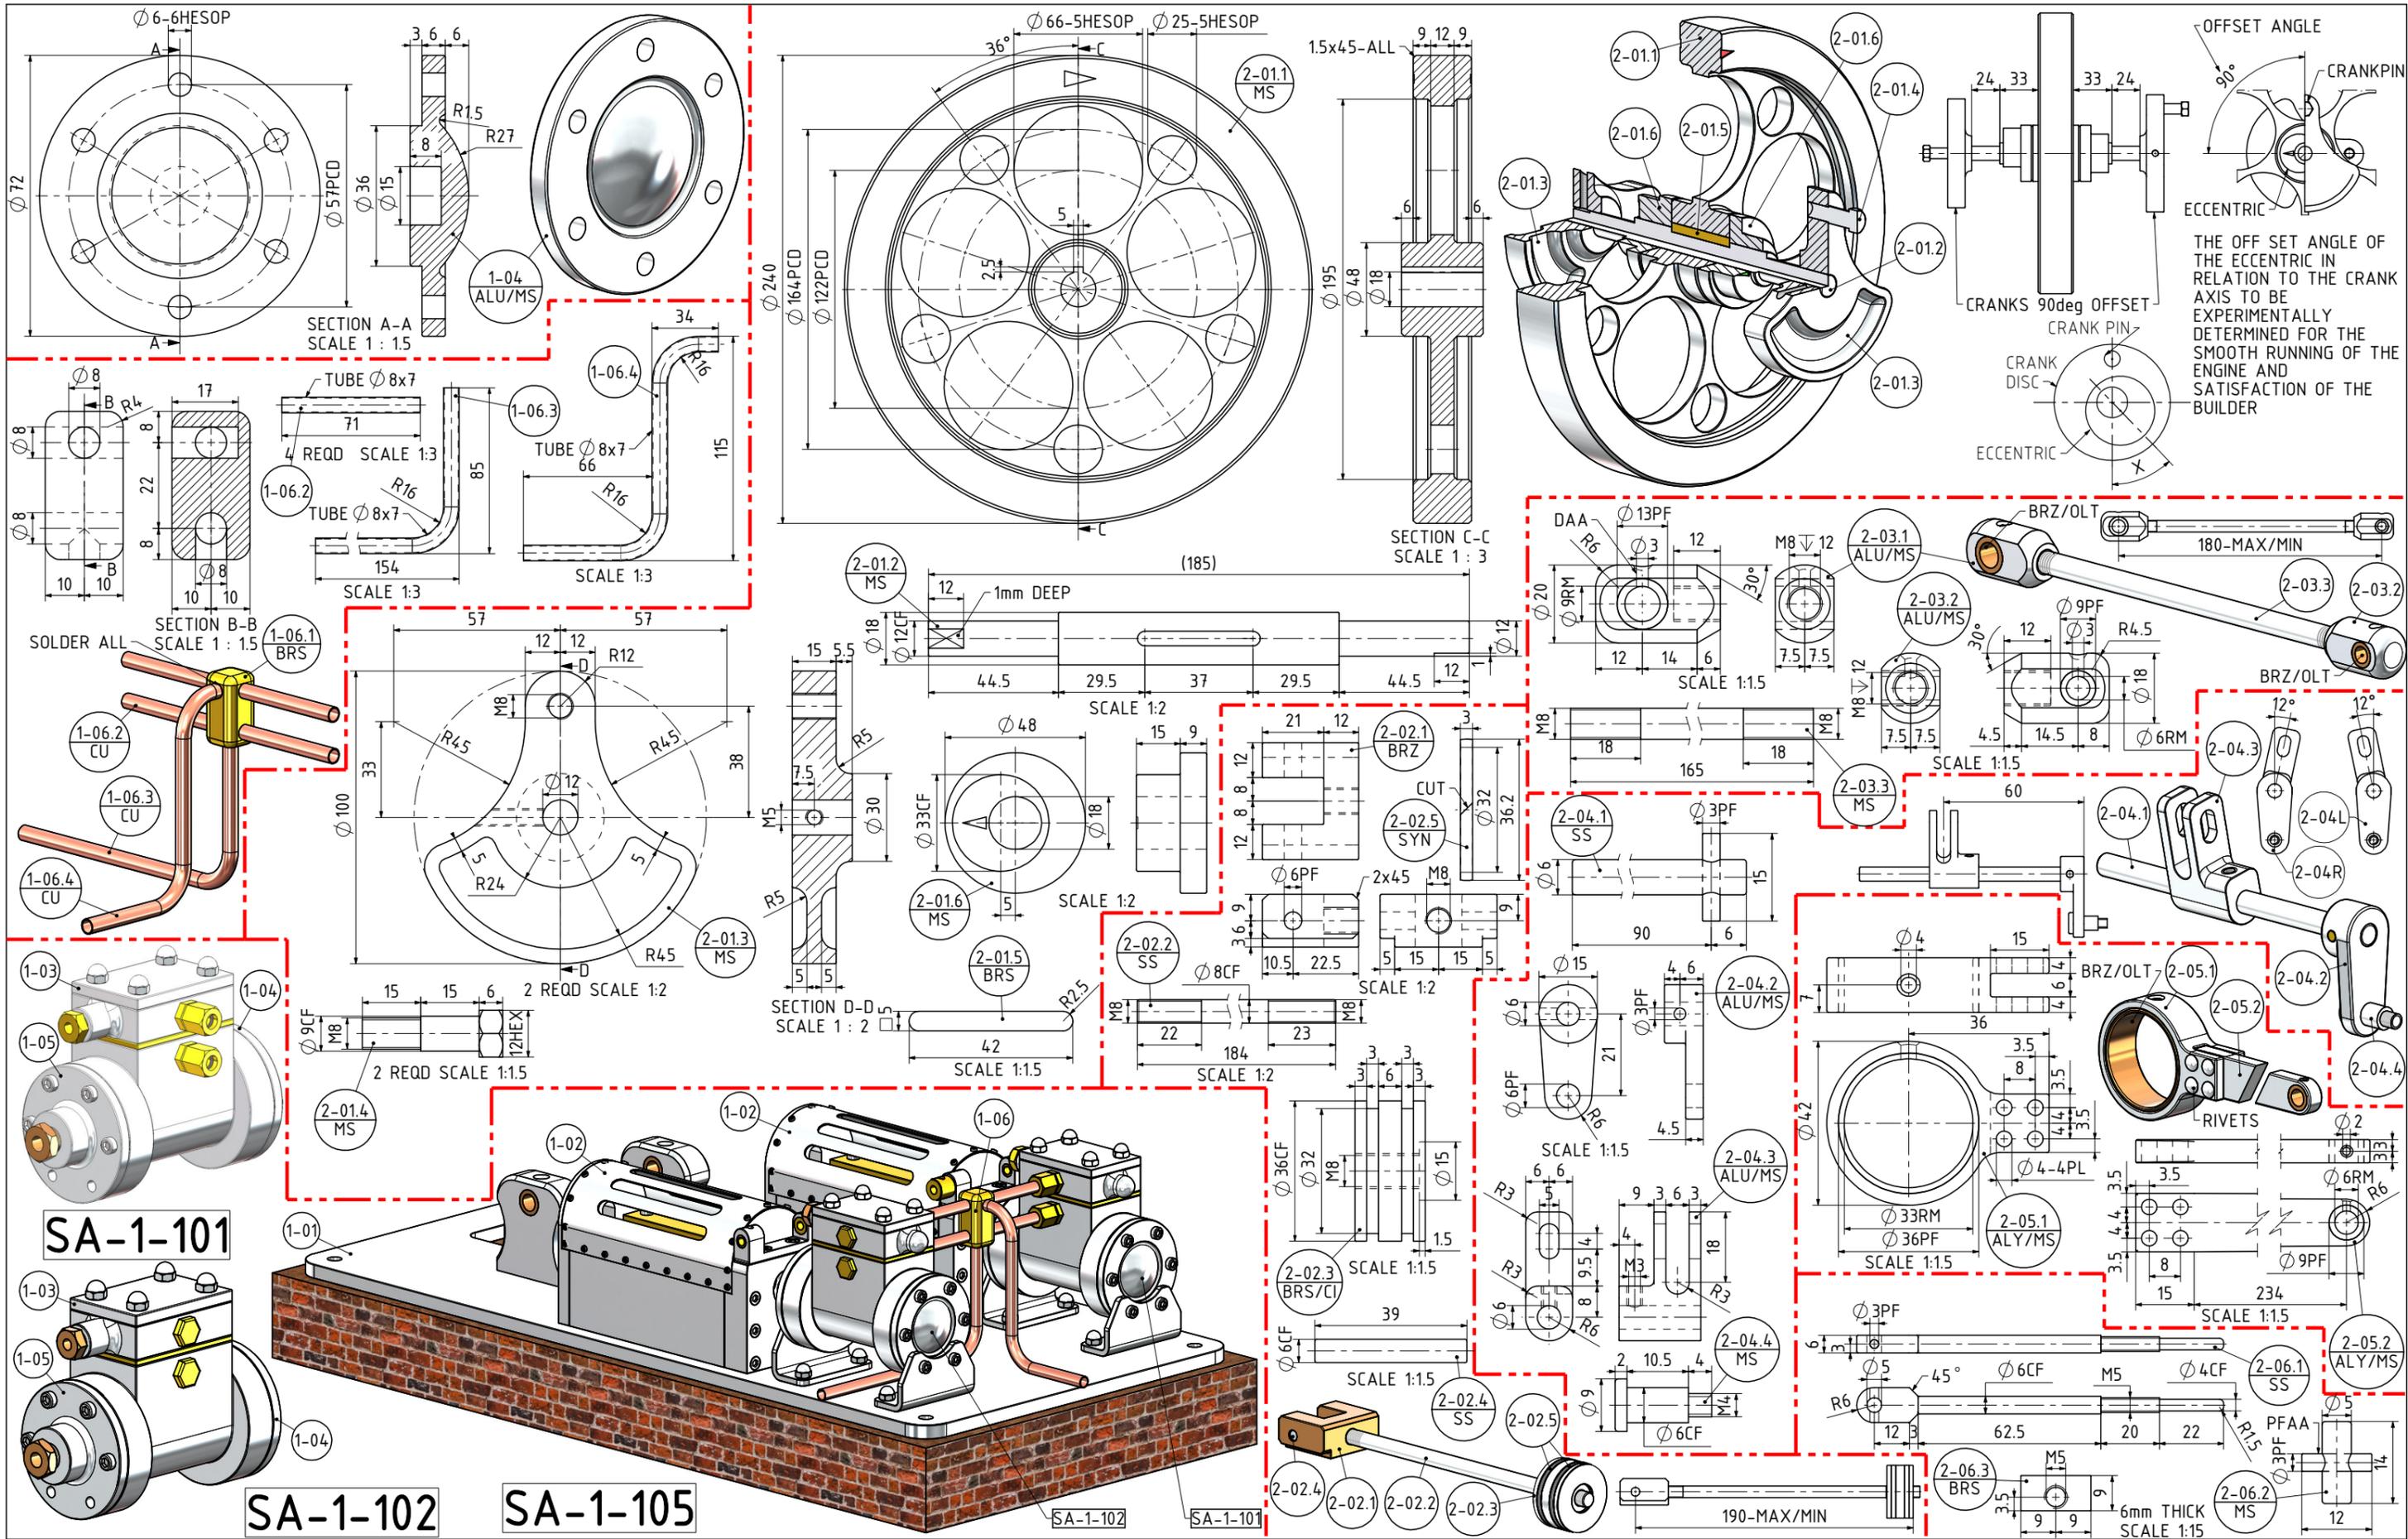

NOTES: FOUND THE ORIGINAL DRAWINGS ON THE INTERNET. THE DESIGN WAS BY J. GALBA. THE DRAWING TITLE WAS: "DUAL HORIZONTAL STEAM ENGINE FOR FACTORY LAYOUT". DATED 15/01/2012. PROJECT NAME: MINIATURE STEAM ENGINE. ENGINE SHOWN ON THESE DRAWINGS HAS SOME IMPROVEMENTS ADDED, ERRORS CORRECTED AND IS 1.5 X LARGER

TITLE  
**2x1 CYLINDER HORIZONTAL NON REVERSABLE STEAM ENGINES (B=36mm S=76mm)**

DRAWING CONTENTS  
**PARTS AND ASSEMBLIES**

PROJECT No 09B-49-00  
 JDW DRAUGHTING SERVICES  
 J.A.M. DE WAAL, 12 BRIGHTWELL STREET PAPAOKURA  
 2110, NEW ZEALAND. PHONE: 0064 09 2988815. MOB: 0211791000 E-MAIL: dewaal@xtra.co.nz.

PROJECTION **JDWDS** MODEL SCALE: 1:1  
 DWG SCALE: 1:1 @A3 OR AS SHOWN  
 DATE JUNE 2025 Copyright © J.A.M. DE WAAL PAPAOKURA NZ  
 SHEET: 04 OF 05 **A3** No:09B-49-00-SHT-04

**DRAWINGS ARE FOR PERSONAL USE ONLY NOT FOR COMMERCIAL PURPOSES**

