

THE ABOVE DRAWING IS FROM ONE OF THE ORIGINAL DRAWINGS (5700-13).  
 THE EQUIPMENT SHOWN IN RED IS EITHER NOT INSTALLED OR NO DETAILED DRAWING MADE.  
 IF BUILDER(S) WISH TO HAVE MORE INFORMATION ABOUT THIS EQUIPMENT PLEASE CONTACT THE ORIGINAL DESIGNER.  
 THE LOCOMOTIVE DESIGN ON THESE DRAWINGS IS FOR 7-1/4" RAIL GAUGE. THE ORIGINAL DESIGN OF THIS ENGINE WAS FOR 5" RAIL GAUGE.  
 I HAVE USED A SCALING FACTOR OF 1.45.  
 THE ORIGINAL DESIGNER WAS DOUG HEWSON. CONTACT DETAILS: doug@doughewson.co.nz  
 DRAWING 07B-04-00-SHEET-B SHOWS SOME BACKHEAD EQUIPMENT IN DETAIL.

NOTES: THE ORIGINAL DRAWINGS WERE GIVEN TO ME IN OCTOBER 2014 BY DOUG HEWSON. THE ENGINE SHOWN ON THESE DRAWINGS WAS CONVERTED FROM 5"(127) TO 7.25"(184)

TITLE  
**A COAL FIRED MODEL LOCOMOTIVE GWR 5700 "PANNIER" TANK ENGINE 0-6-0**


DRAWING CONTENTS  
**BACKHEAD EQUIPMENT AND INSTRUMENTS**

PROJECT No 07B-04-00  
 JDW DRAUGHTING SERVICES  
 J.A.M. DE WAAL, 12 BRIGHTWELL STREET PAPA KURA  
 2110, NEW ZEALAND. PHONE: 0064 09 2988815. MOB: 0211791000 E-MAIL: dewaal@xtra.co.nz.

PROJECTION  
**JDWDS** MODEL SCALE: 1:8  
 DWG SCALE: 1:1 @A2 OR AS SHOWN  
 FEBRUARY 2026 Copyright © J.A.M. DE WAAL PAPA KURA NZ  
 SHEET: A OF A **A2** No:07B-04-00-SHT-A

PLEASE NOTE THIS IS AN "A2" SIZE SHEET

**DRAWINGS ARE FOR PERSONAL USE ONLY NOT FOR COMMERCIAL PURPOSES**

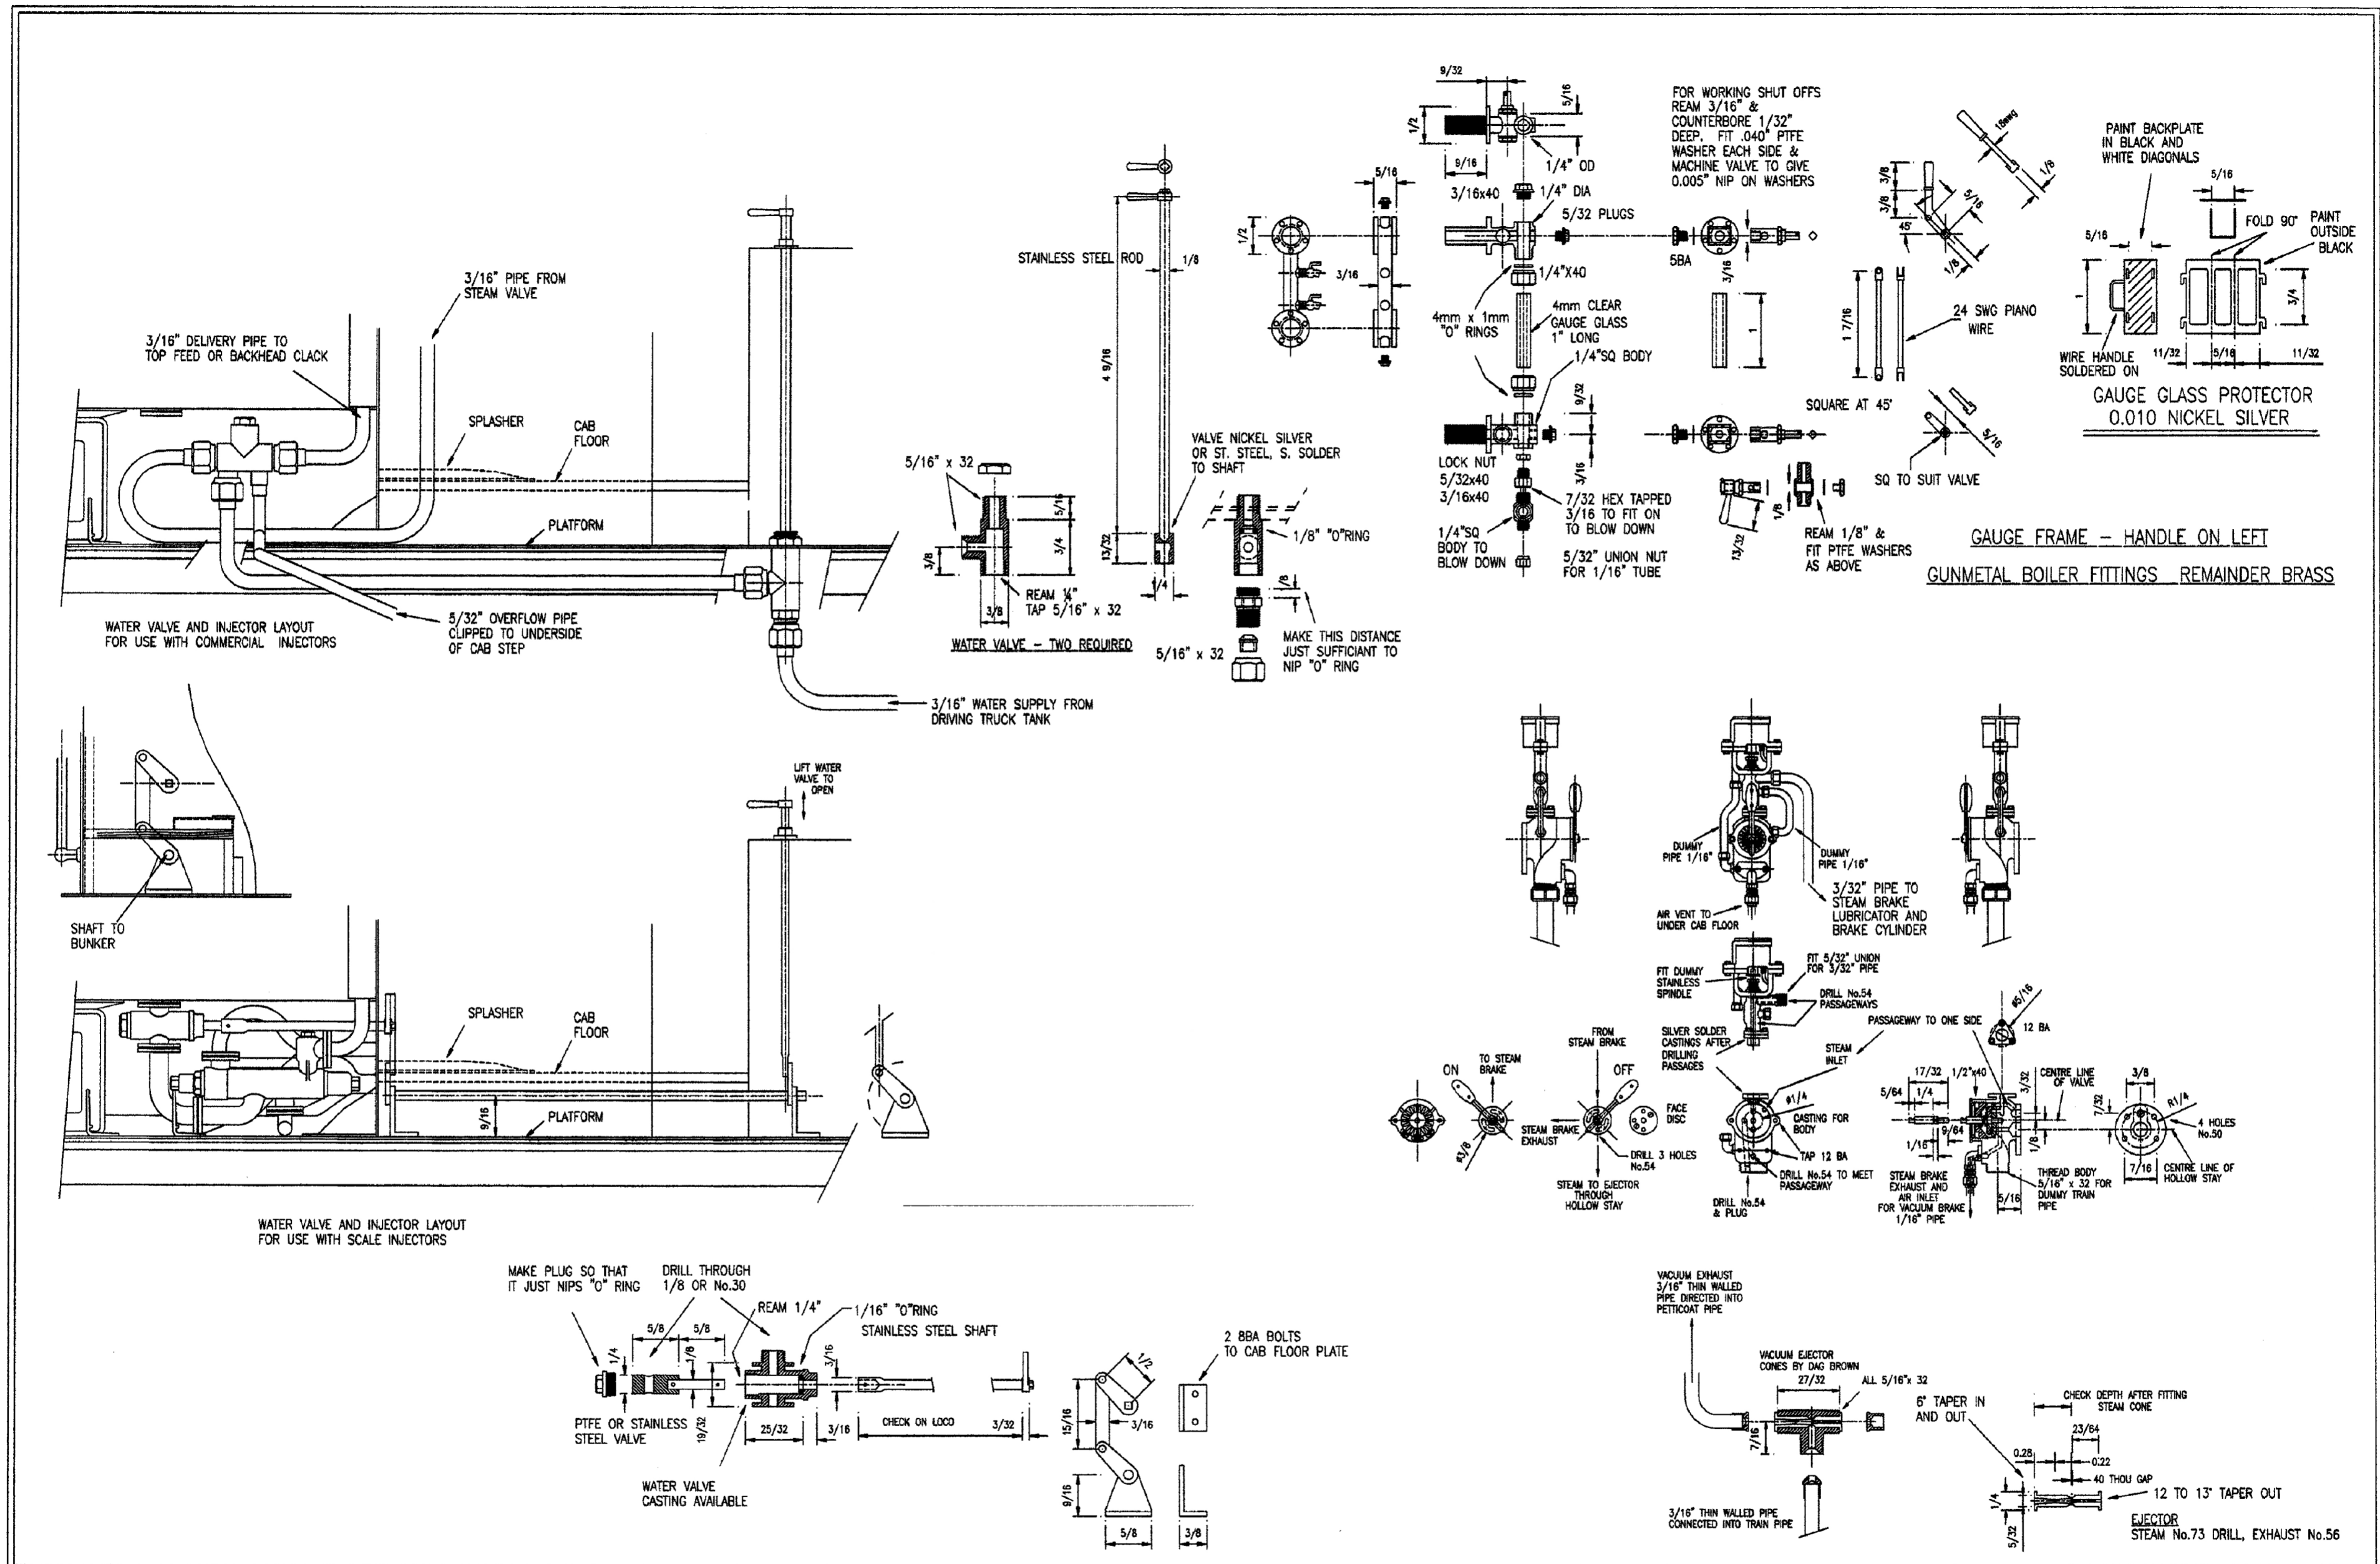

<p><b>D. HEWSON (MODELS)</b>          73 VICTORIA ROAD, BARNETBY - LE - WOLD,          NORTH LINCOLNSHIRE, DN38 6HY. TEL 01652 688408.          e mail: doug@the-hewsons.co.uk WEB SITE: www.the-hewsons.co.uk</p>	<p>GWR 5700 0-6-0 PANNIER TANK LOCOMOTIVE          BOILER MOUNTINGS AND FITTINGS</p>	<p>DRAWN BY:          DOUG HEWSON          SCALE          A1 DRAWING</p>	<p>FIVE INCH GAUGE          ©</p>	<p>DRAWING NO. GWR_5700_14          840 x 594</p>
--	--	--	---------------------------------------	---

NOTES: THE ORIGINAL DRAWINGS WERE GIVEN TO ME IN OCTOBER 2014 BY DOUG HEWSON. THE ENGINE SHOWN ON THESE DRAWINGS WAS CONVERTED FROM 5"(127) TO 7.25"(184)

<p>TITLE  <b>A COAL FIRED MODEL LOCOMOTIVE GWR 5700 "PANNIER" TANK ENGINE 0-6-0</b>          PLEASE NOTE THIS IS AN "A2" SIZE SHEET</p>	<p>DRAWING CONTENTS  <b>BACKHEAD EQUIPMENT AND INSTRUMENTS</b></p>	<p>PROJECT No 07B-04-00          JDW DRAUGHTING SERVICES          J.A.M. DE WAAL, 12 BRIGHTWELL STREET PAPA KURA          2110, NEW ZEALAND. PHONE: 0064 09 2988815. MOB: 0211791000 E-MAIL: dewaal@xtra.co.nz.</p>	<p>PROJECTION  <b>JDWDS</b> MODEL SCALE: 1:8          DWG SCALE: 1:1 @A2 OR AS SHOWN          DATE: FEBRUARY 2026 Copyright © J.A.M. DE WAAL PAPA KURA NZ          SHEET: B OF B A2 No:07B-04-00-SHT-B</p>
---	--	---	--

DRAWINGS ARE FOR PERSONAL USE ONLY NOT FOR COMMERCIAL PURPOSES